

1 BACK YARD DESIGN FOR DIGIANDOMENICO RESIDENCE

- GREEN GIANT ARBOVITAE (1)
- GOLD SPIRE ARBOVITAE (4)
- WINTERHUR VIBURNUM (11)

- GREEN GEM BOXWOOD (8)
- VARIEGATED LIRIOPE (30)
- BRACKENS BROWN MAGNOLIA (1)


18' x 20' (360 S.F.)
MORTARED BLUESTONE PATIO

20'-0"
18'-0"

- BOBO HYDRANGEA (4)
- FIRE LIGHT HYDRANGEA STD. (1)
- KARL FOERSTER GRASS (3)

CUT IN ARTIFICIAL TURF AROUND THE STEPPING STONES

ADD FILL TO BRING UP GRADE TO DECK - MATCHING LARGE STEPPING STONES TO EXISTING STEP

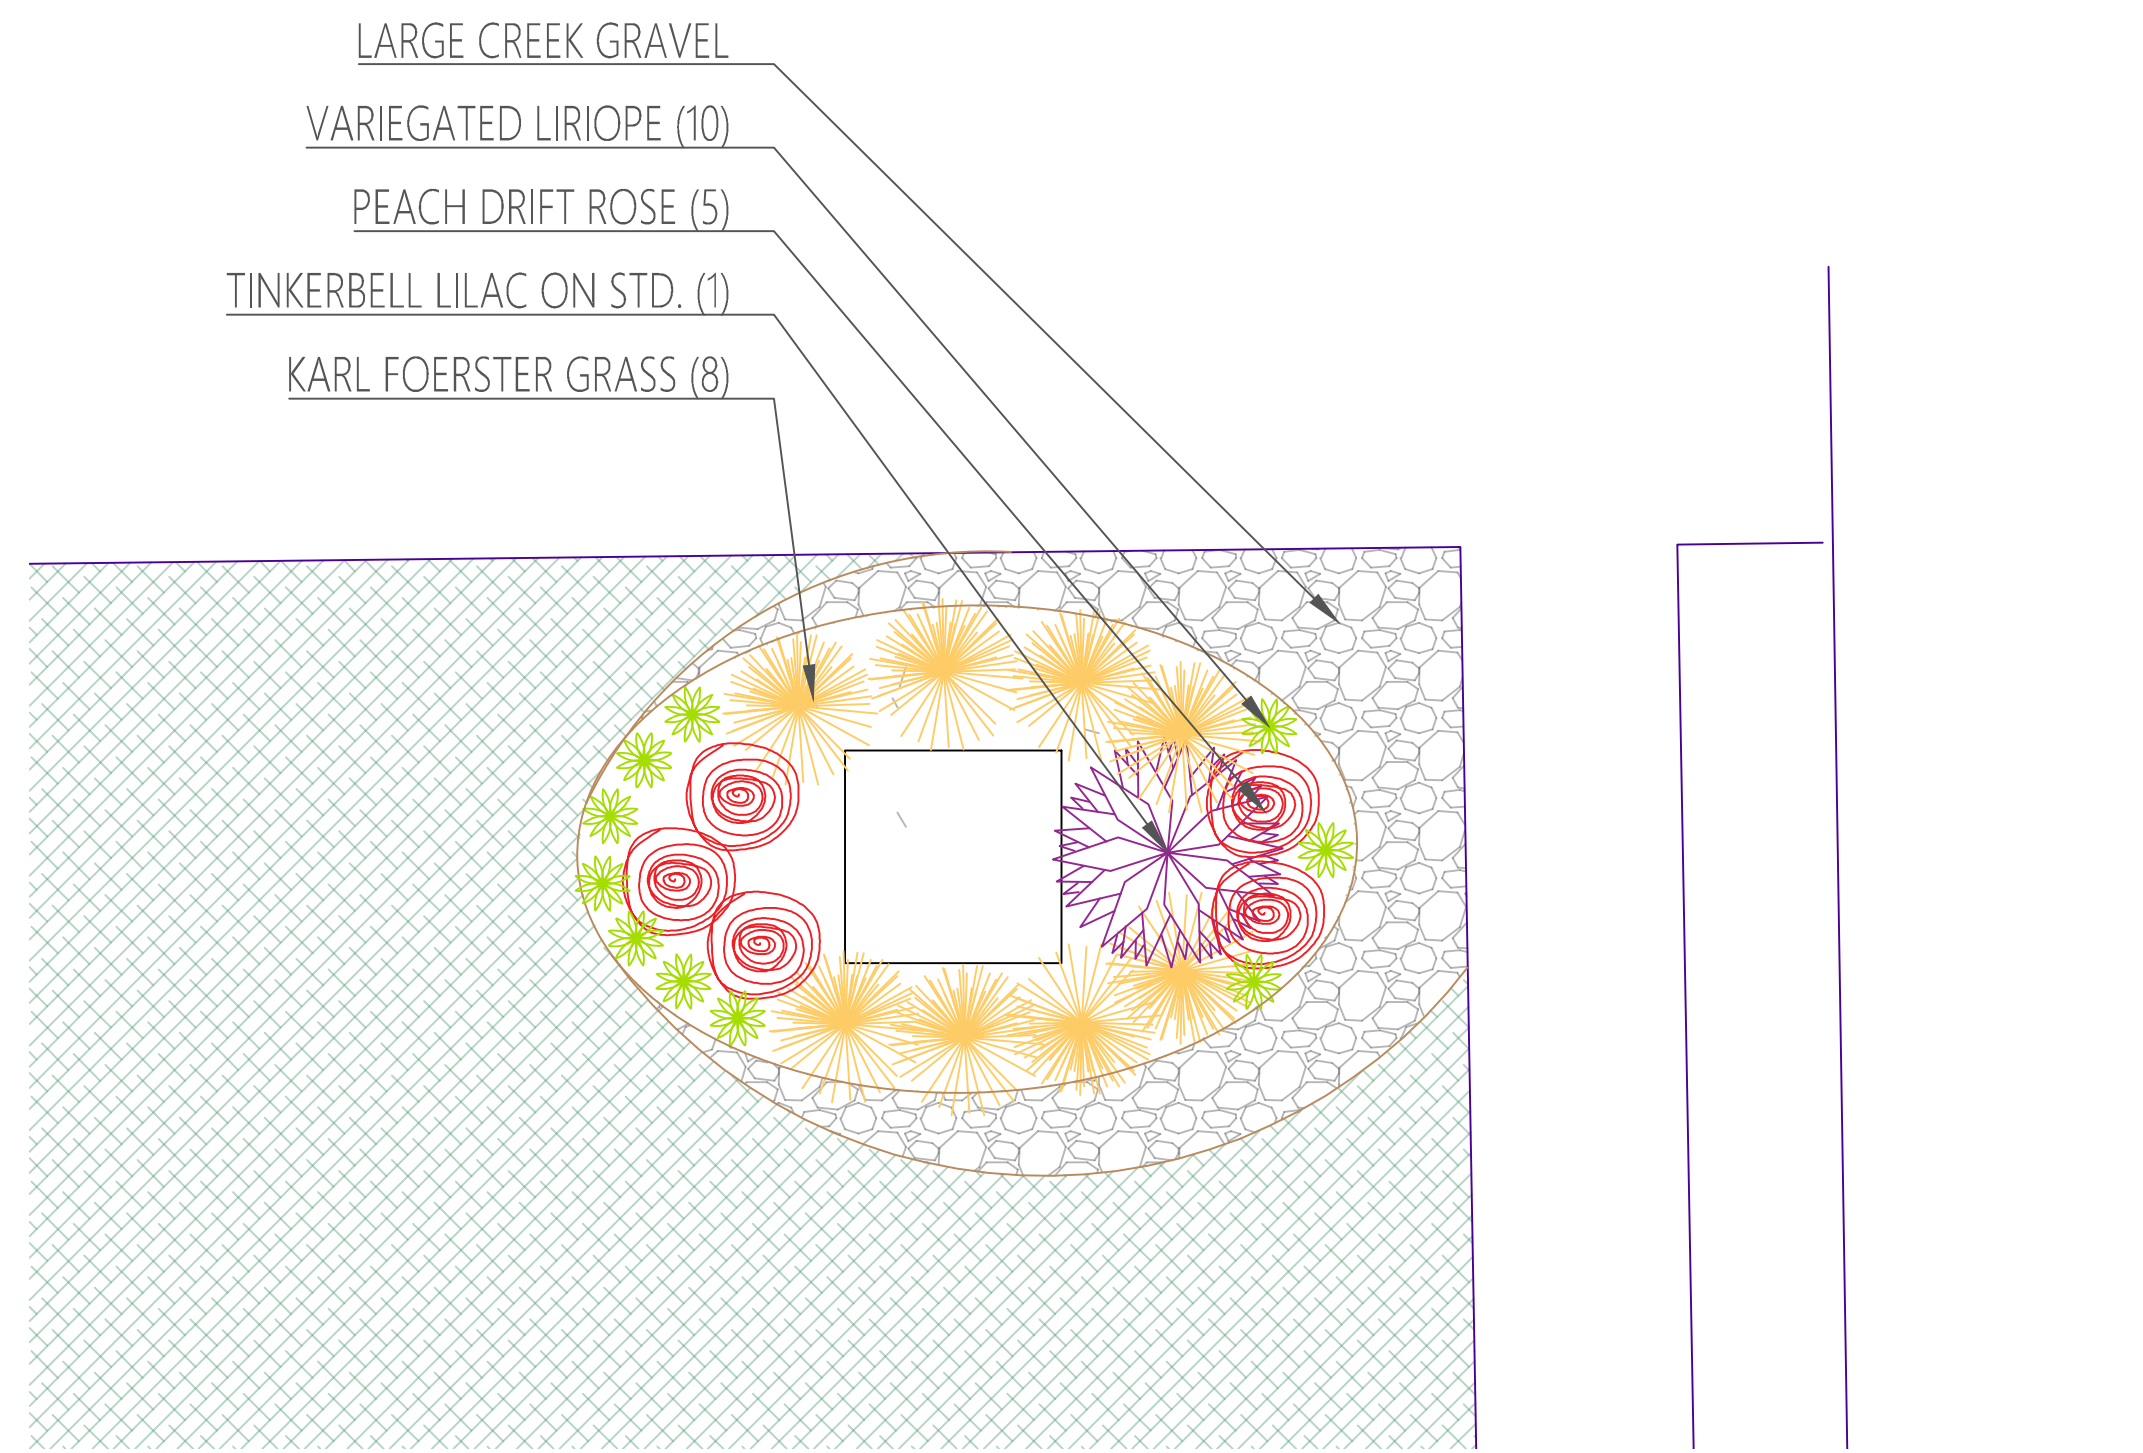


2 UTILITY BOX PLANT DESIGN FOR DIGIANDOMENICO RESIDENCE

- LARGE CREEK GRAVEL
- VARIEGATED LIRIOPE (10)
- PEACH DRIFT ROSE (5)
- TINKERBELL LILAC ON STD. (1)
- KARL FOERSTER GRASS (8)

APPROXIMATELY 220' LINEAR FT. OF FRENCH DRAIN, DAYLIGHTING AROUND THE SOUTH SIDE OF HOUSE INTO THE DITCH

ONCE WE KNOW IT WORKS WELL, PHASE 2 CAN INCLUDE A SECONDARY PARKING SOLUTION ALONG PRIVATE DRIVE.

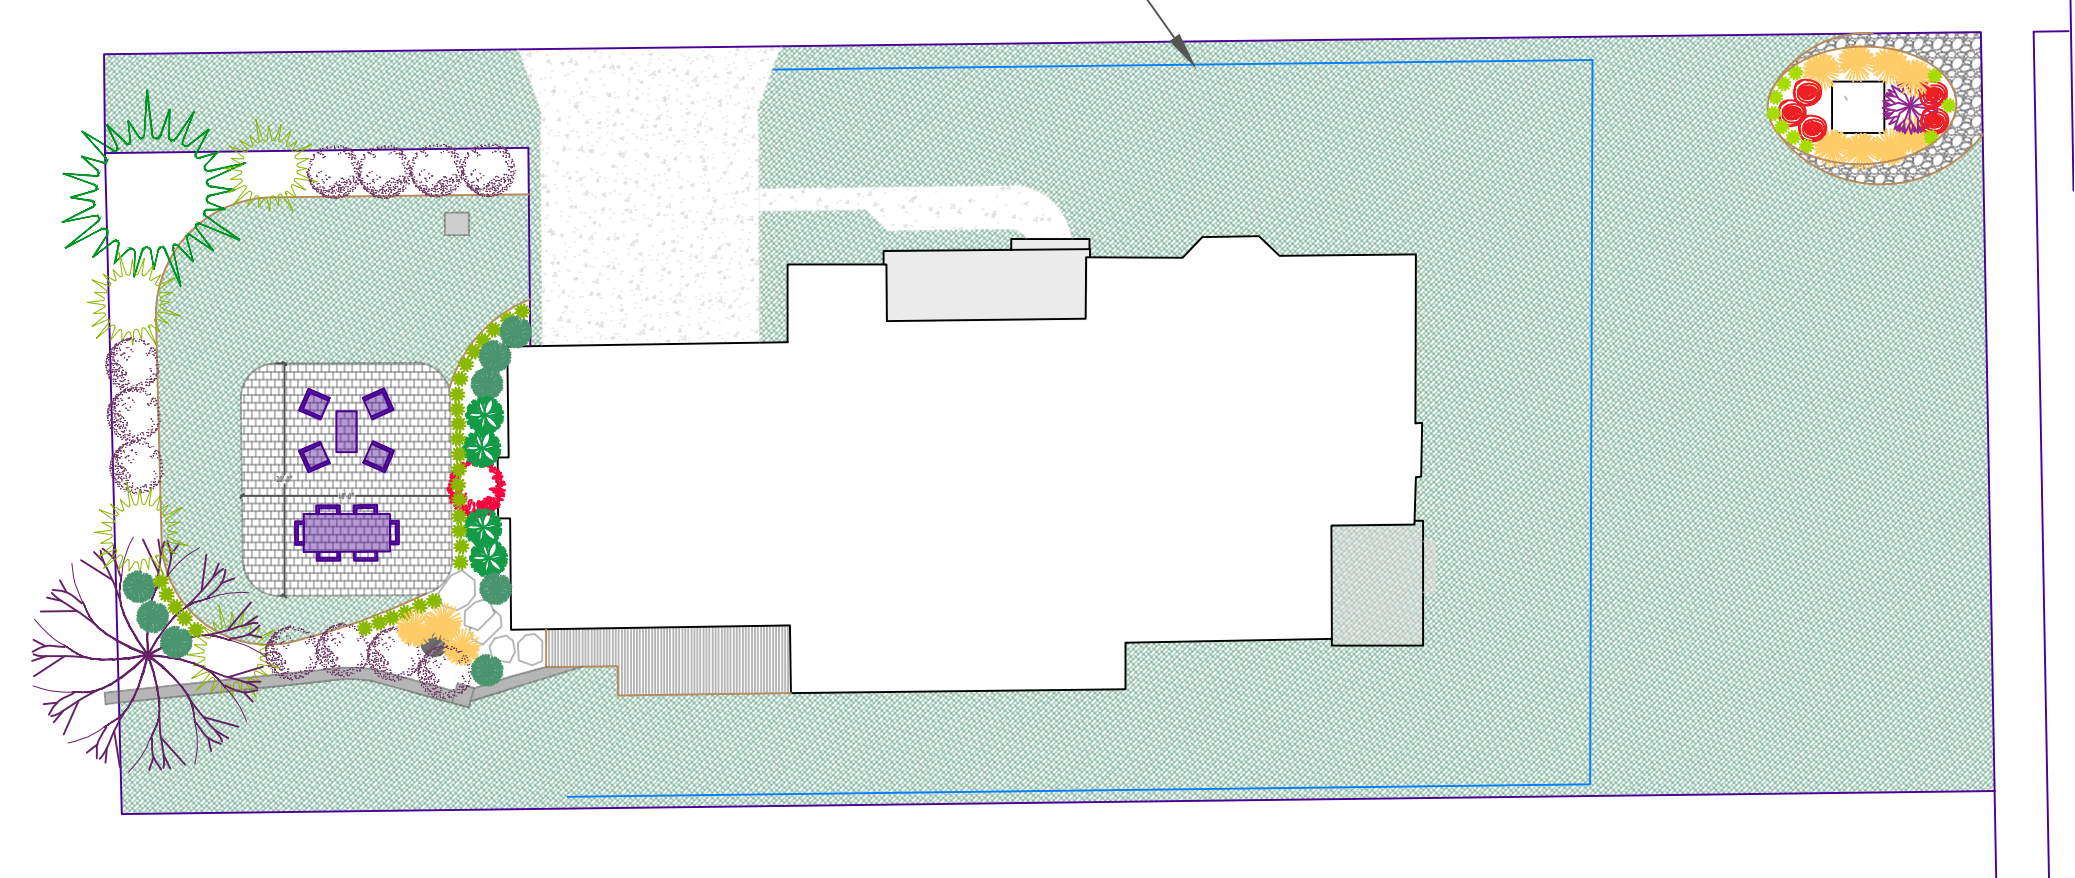

3 FRENCH DRAIN DESIGN FOR DIGIANDOMENICO RESIDENCE

LANDSCAPE PLAN
DiGiandomenico Residence
1411 Herschel Ave.
Cincinnati, Ohio 45208